



35 Turnbridge, Rd. Aurora, ON
L4G 7R9

CONTACT: DARCIE GALBRAITH
PHONE: 905.716.8528
EMAIL: darcie@bellavitadesigns.ca

GENERAL NOTES:

THIS PLAN AND/OR BASE INFORMATION ON THIS DRAWING MAY HAVE BEEN TAKEN FROM DRAWINGS AND SPECIFICATION MADE AVAILABLE TO BELLA VITA DESIGNS INC. BY THE ARCHITECT, ENGINEERS, OR OTHERS. BELLA VITA DESIGNS INC. IS NOT RESPONSIBLE FOR MISINFORMATION REPLICATED IN THIS MANNER.

DO NOT SCALE DRAWINGS.

CONTRACTOR IS REQUIRED TO CHECK AND VERIFY ALL DIMENSIONS, DETAILS SPECIFICATIONS, SAMPLES AND RELATED INFORMATION ON THE JOB SITE.




INFORMATION ON THIS DRAWING IS FOR THE SOLE PURPOSE OF INDICATING A DESIGN CONCEPT. ANY INFORMATION RETAINING TO FABRICATING OR TECHNIQUES OF CONSTRUCTION REMAIN THE SOLE AND EXCLUSIVE RESPONSIBILITY OF THE CONTRACTOR.

BELLA VITA DESIGNS INC. SHALL NOT BE LIABLE DIRECTLY OR INDIRECTLY FROM ANY LOSSES, DAMAGES, LAWSUITS WHATSOEVER IN RESPECT OF ANY DEFECTIVE MATERIALS OR ITEMS SPECIFIED, SUPPLIED, OR INSTALLED BY ANY THIRD PARTY.

THE DESIGN AND DRAWINGS FOR THIS PROJECT REMAIN THE PROPERTY OF BELLA VITA DESIGNS INC. AND MAY NOT BE REPRODUCED WITHOUT PRIOR WRITTEN CONSENT.

BELLA VITA DESIGNS INC. SHALL NOT BE LIABLE, DIRECTLY OR INDIRECTLY IN ANY MANNER WHATSOEVER BY ANY PARTY BY ANY REASON OF THE USE OF THE DRAWINGS AND MATERIALS.

UNLESS OTHERWISE NOTED, MEASUREMENT AND INSTALLATION OF ALL FINISHES SPECIFIED IS THE RESPONSIBILITY OF THE CONTRACTOR SUPPLYING THE MATERIALS. CONTRACTOR MUST APPROVE ALL SPECIFICATIONS WITH CLIENT.

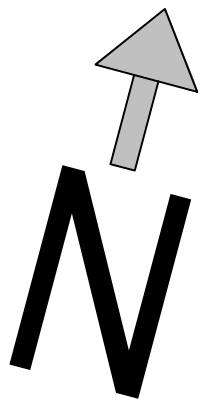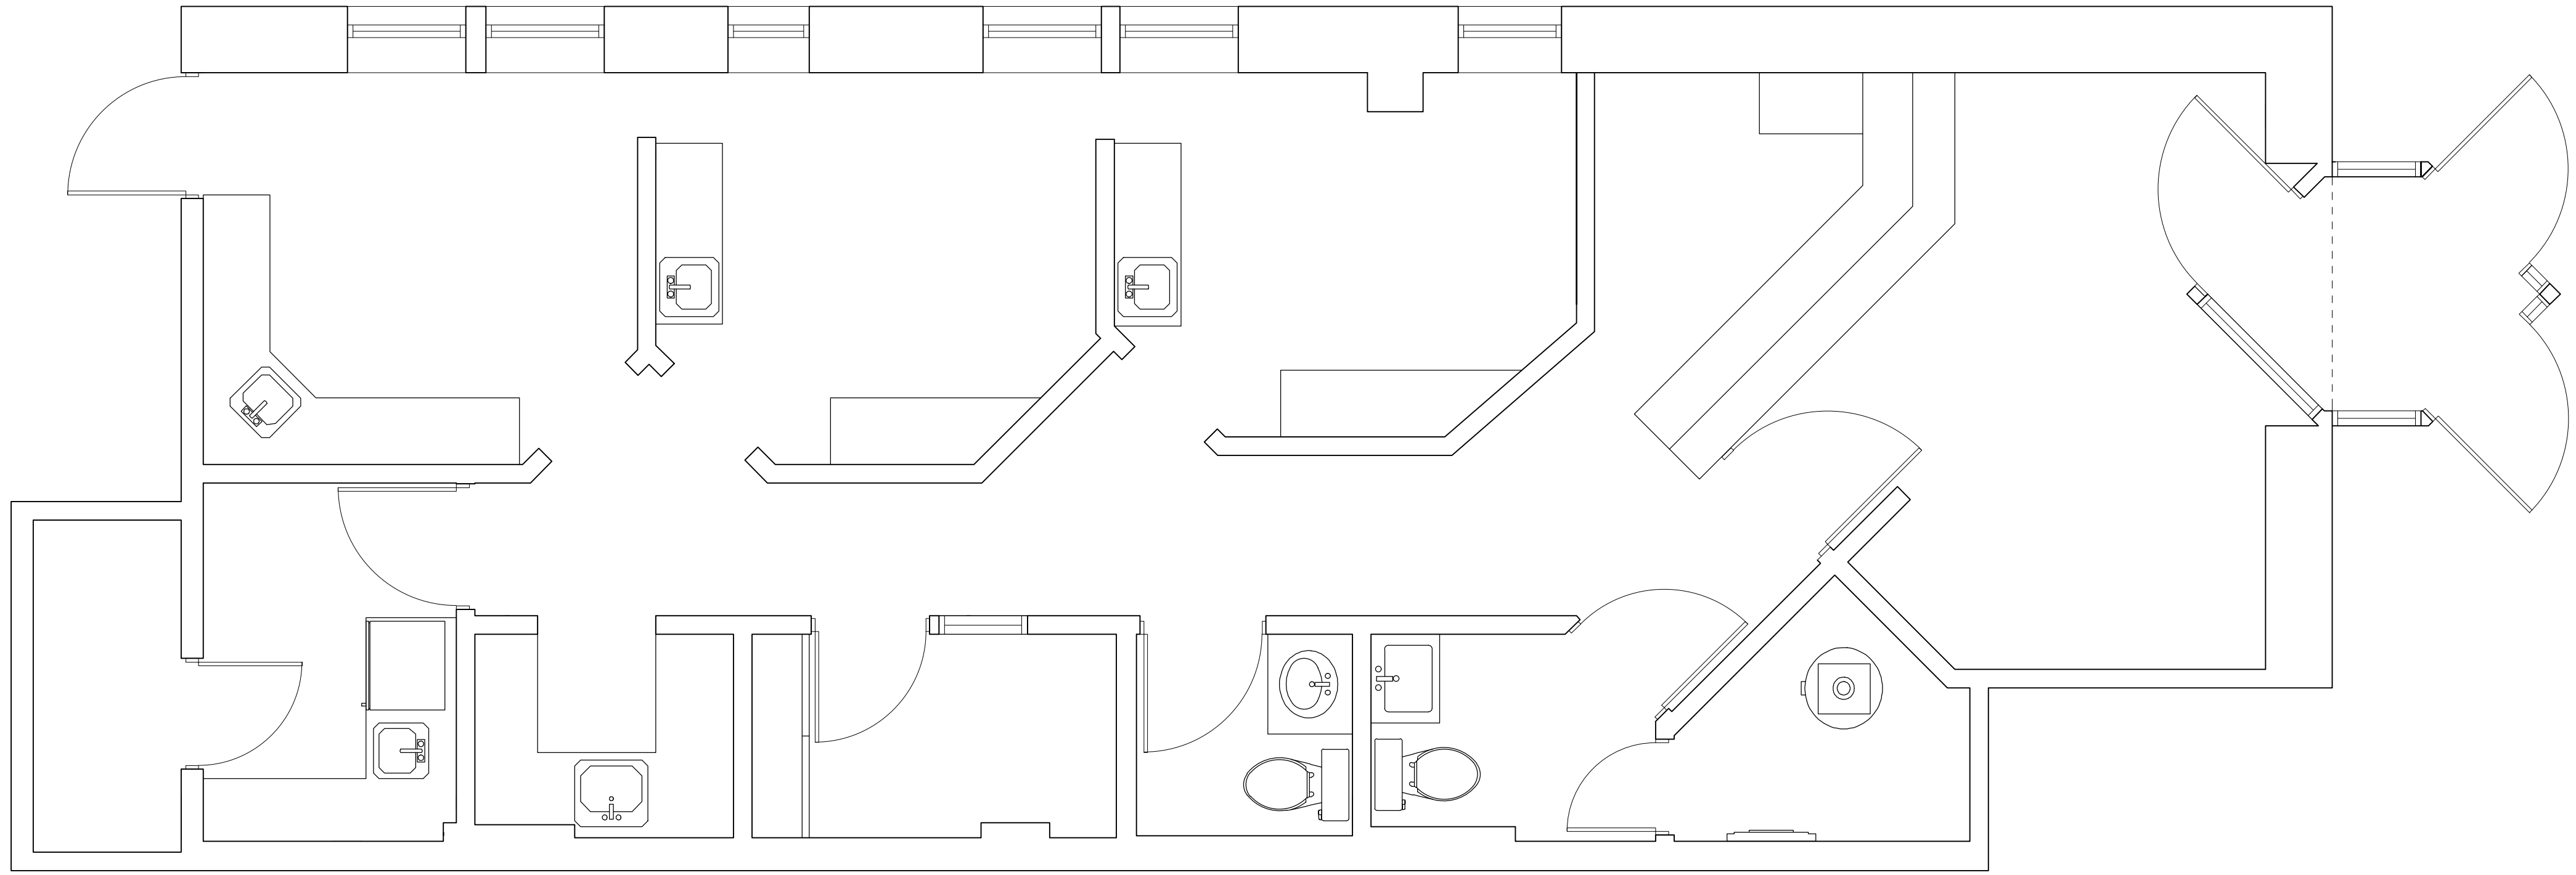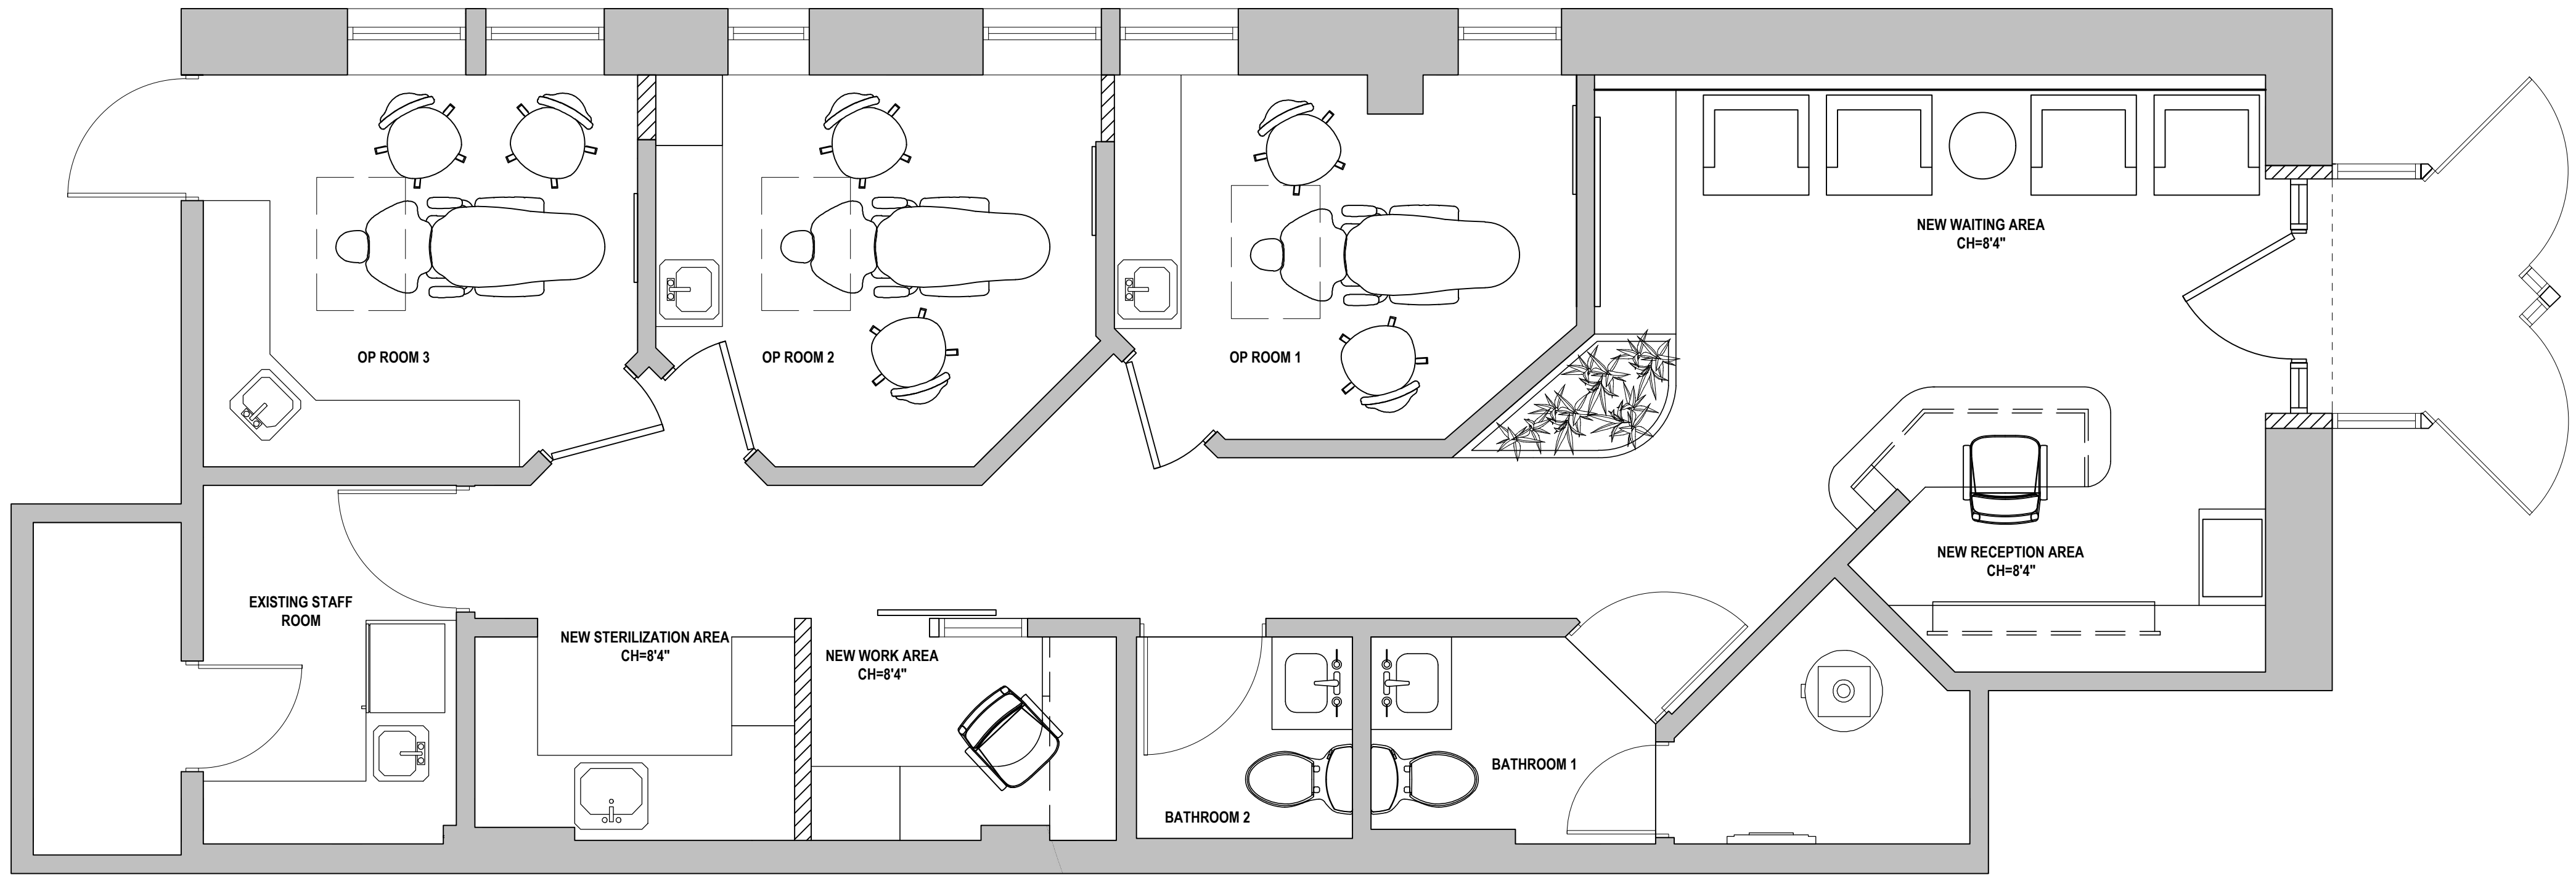

REVISION No:	R001	DATE:	03/03/2024
REVISION No:		DATE:	
REVISION No:		DATE:	
REVISION No:		DATE:	

DRAWING TITLE: FURNITURE PLAN
DRAWN BY:
PROJECT: DENTISTRY ON KINGSWAY
PROJECT ADDRESS: 950 ROYAL YORK RD.TORONTO.ON
SCALE: 3/8" = 1'- 0" | DATE: 09/29/2025

SHEET NUMBER: 01/07