


This drawing is the property of PROP Architecture Inc. and may not be reproduced or used in any form without the expressed consent of the contractor. The contractor is responsible for verifying all levels and report all discrepancies to the architect. Obtain clarification prior to construction.

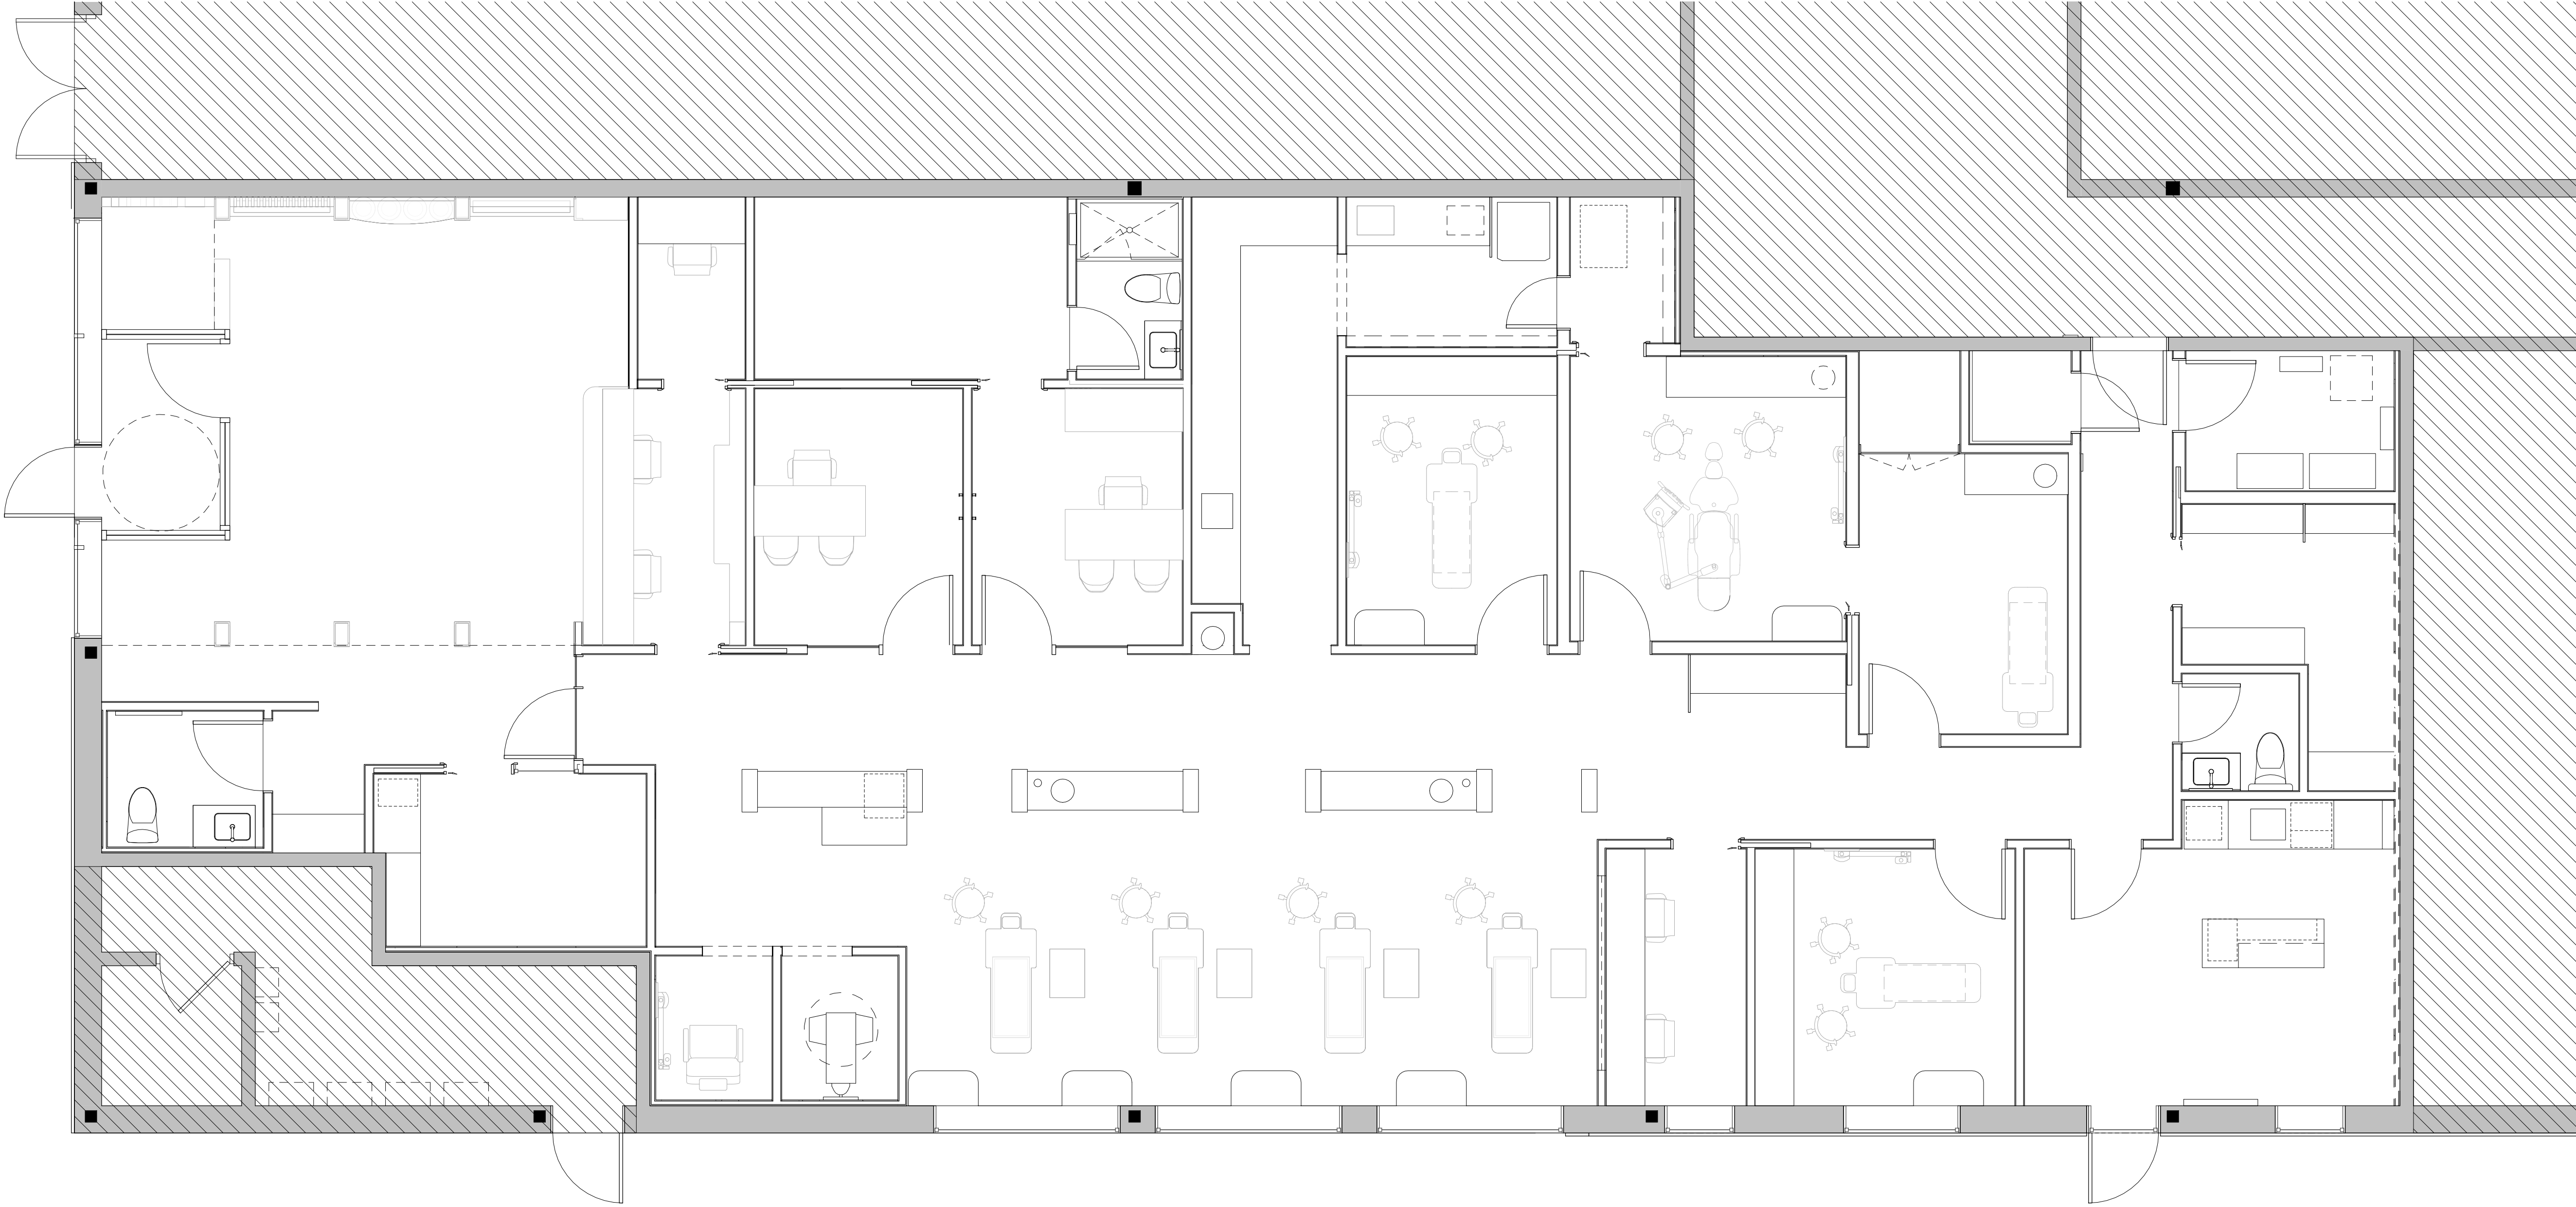

ISSUE AND REVISION RECORD		
NO.	DESCRIPTION	DATE
3	ADDENDUM 3	MAY 8, 2024
11	CCO 004	SEPTEMBER 5, 2024
14	CCO 007	SEPTEMBER 24, 2024
17	SI 04	OCTOBER 25, 2024



PROP Architecture
38 Cameron Street
Suite 1021
Toronto, Ontario
M5T 0C3

+1 647 618 9902
www.prop.ca

23011

SPROUT KIDS DENTIS
1624 HOWARD AVE, U

April 26, 2025

Floor Plan

1/4" = 1'-0"

A104